


GROUND FLOOR 1:50
(Showing beams supporting first floor)

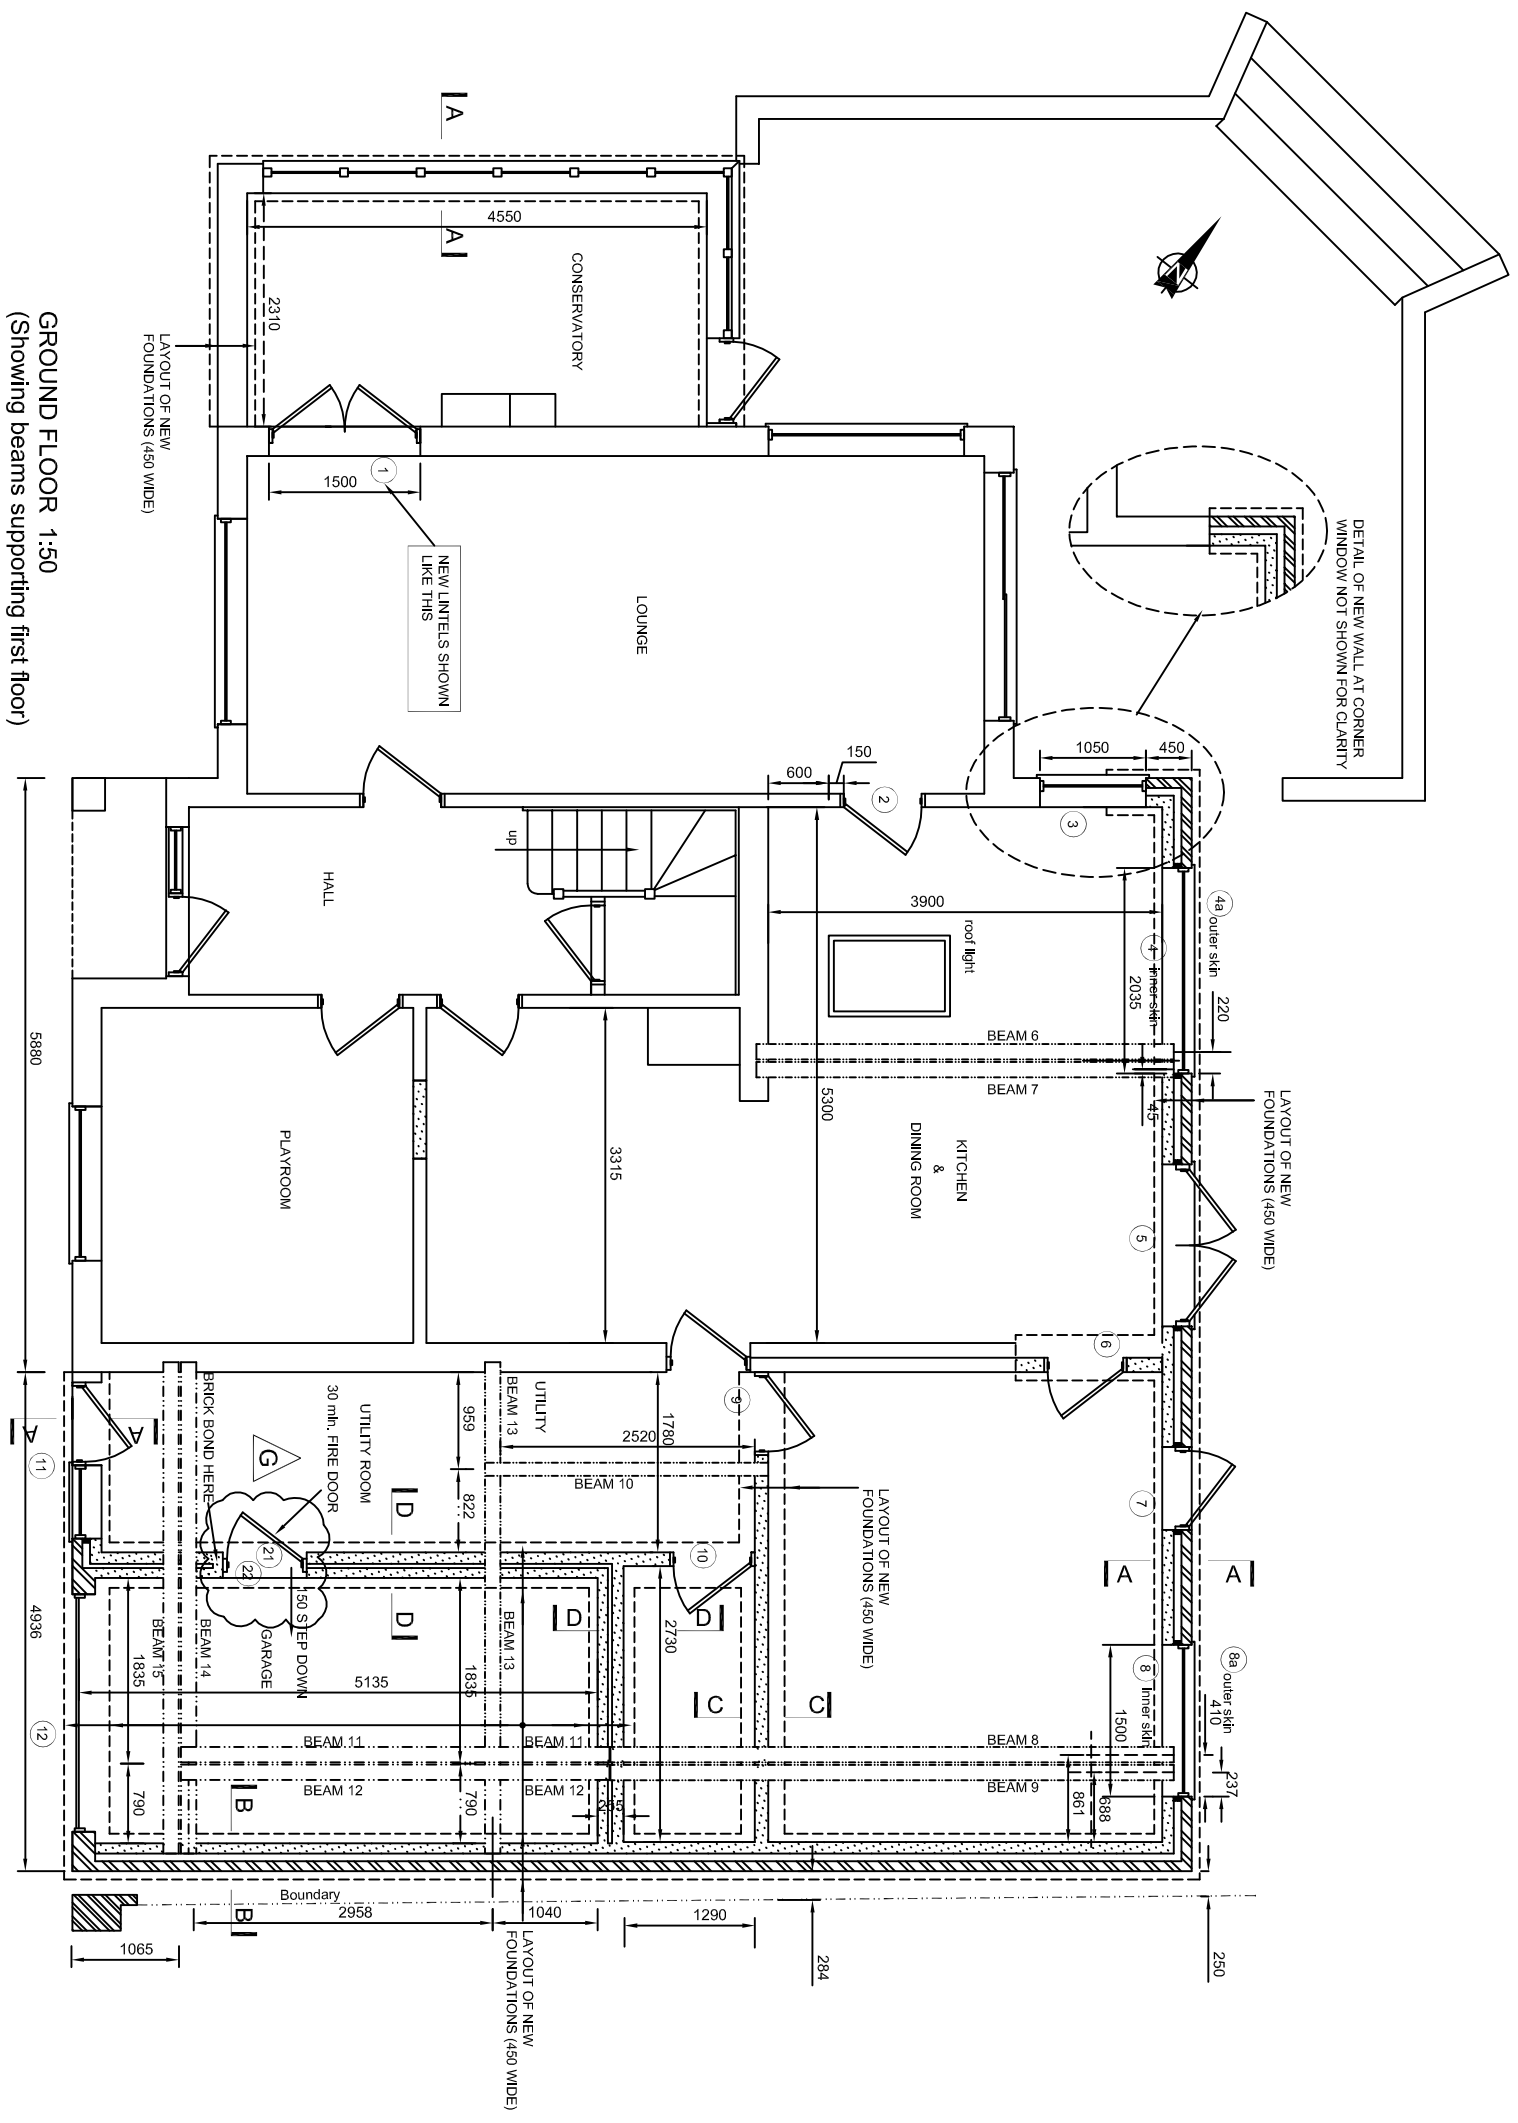

DETAIL OF NEW WALL AT CORNER WINDOW NOT SHOWN FOR CLARITY

NEW LINTELS SHOWN LIKE THIS

LAYOUT OF NEW FOUNDATIONS (450 WIDE)

LAYOUT OF NEW FOUNDATIONS (450 WIDE)

LAYOUT OF NEW FOUNDATIONS (450 WIDE)

LAYOUT OF NEW FOUNDATIONS (450 WIDE)

GROUND FLOOR 1:50
(Showing beams supporting first floor)